

Lease Plan

4 PRINCES STREET

LONDON, W1

Third Floor

— Lease Demise


Notes:

Care should be taken when drawings are printed to avoid image distortion.


This drawing is issued for lease registration purposes only and further copies should be printed under the appropriate licence.

Revisions:

- A - Original Issue (November 2010)
- B -
- C -
- D -
- E -
- F -

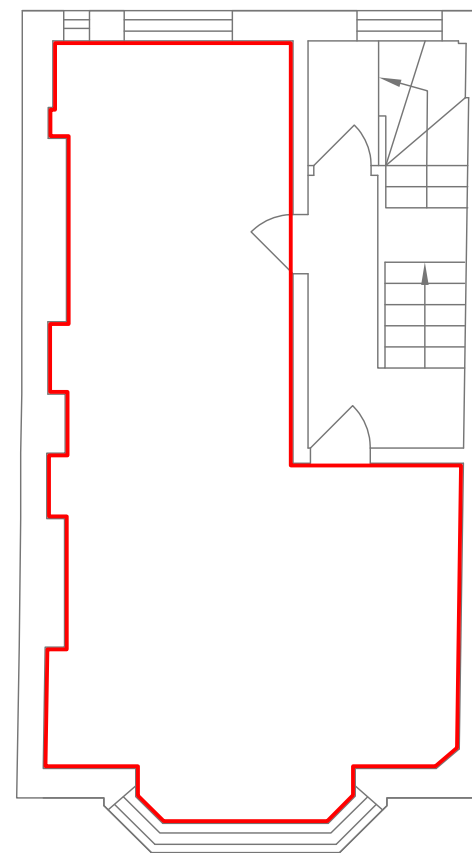

PRINCES STREET

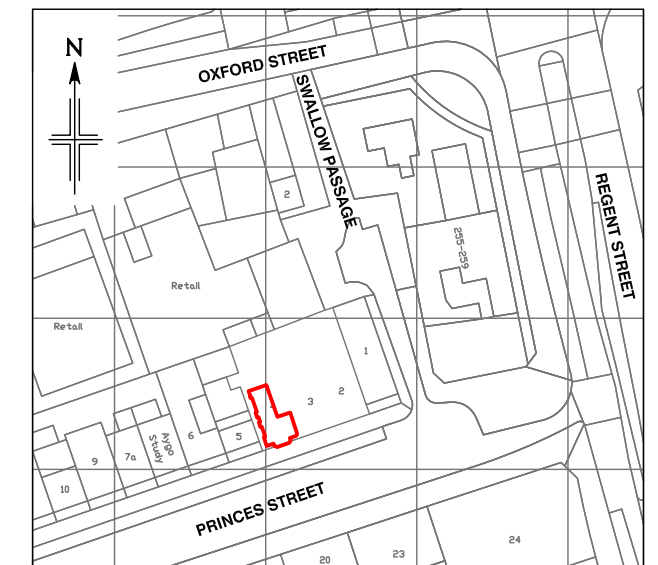

Location Plan

Scale 1:1250

This drawing contains Ordnance Survey data which has been reproduced with the permission of the Controller of Her Majesty's Stationery Office, Crown copyright 2003.

Plowman Craven Licence Number 100020449

Drawing No. 19856-022-04-LP3

Issue A

November 2010

Presentation Scale 1:100 @ A3

Plowman Craven

T +44(0)1582 765566 E info@plowmancraven.co.uk
F +44(0)1582 765370 W www.plowmancraven.co.uk

